


Zaallicht 120,121,122

A-1,2 B-3,4 **Horizon** C-5,6 D-117,118

97 98 99 100 101 102 103 104 105 106 107 108 109 110 111 112 113 114 115 116

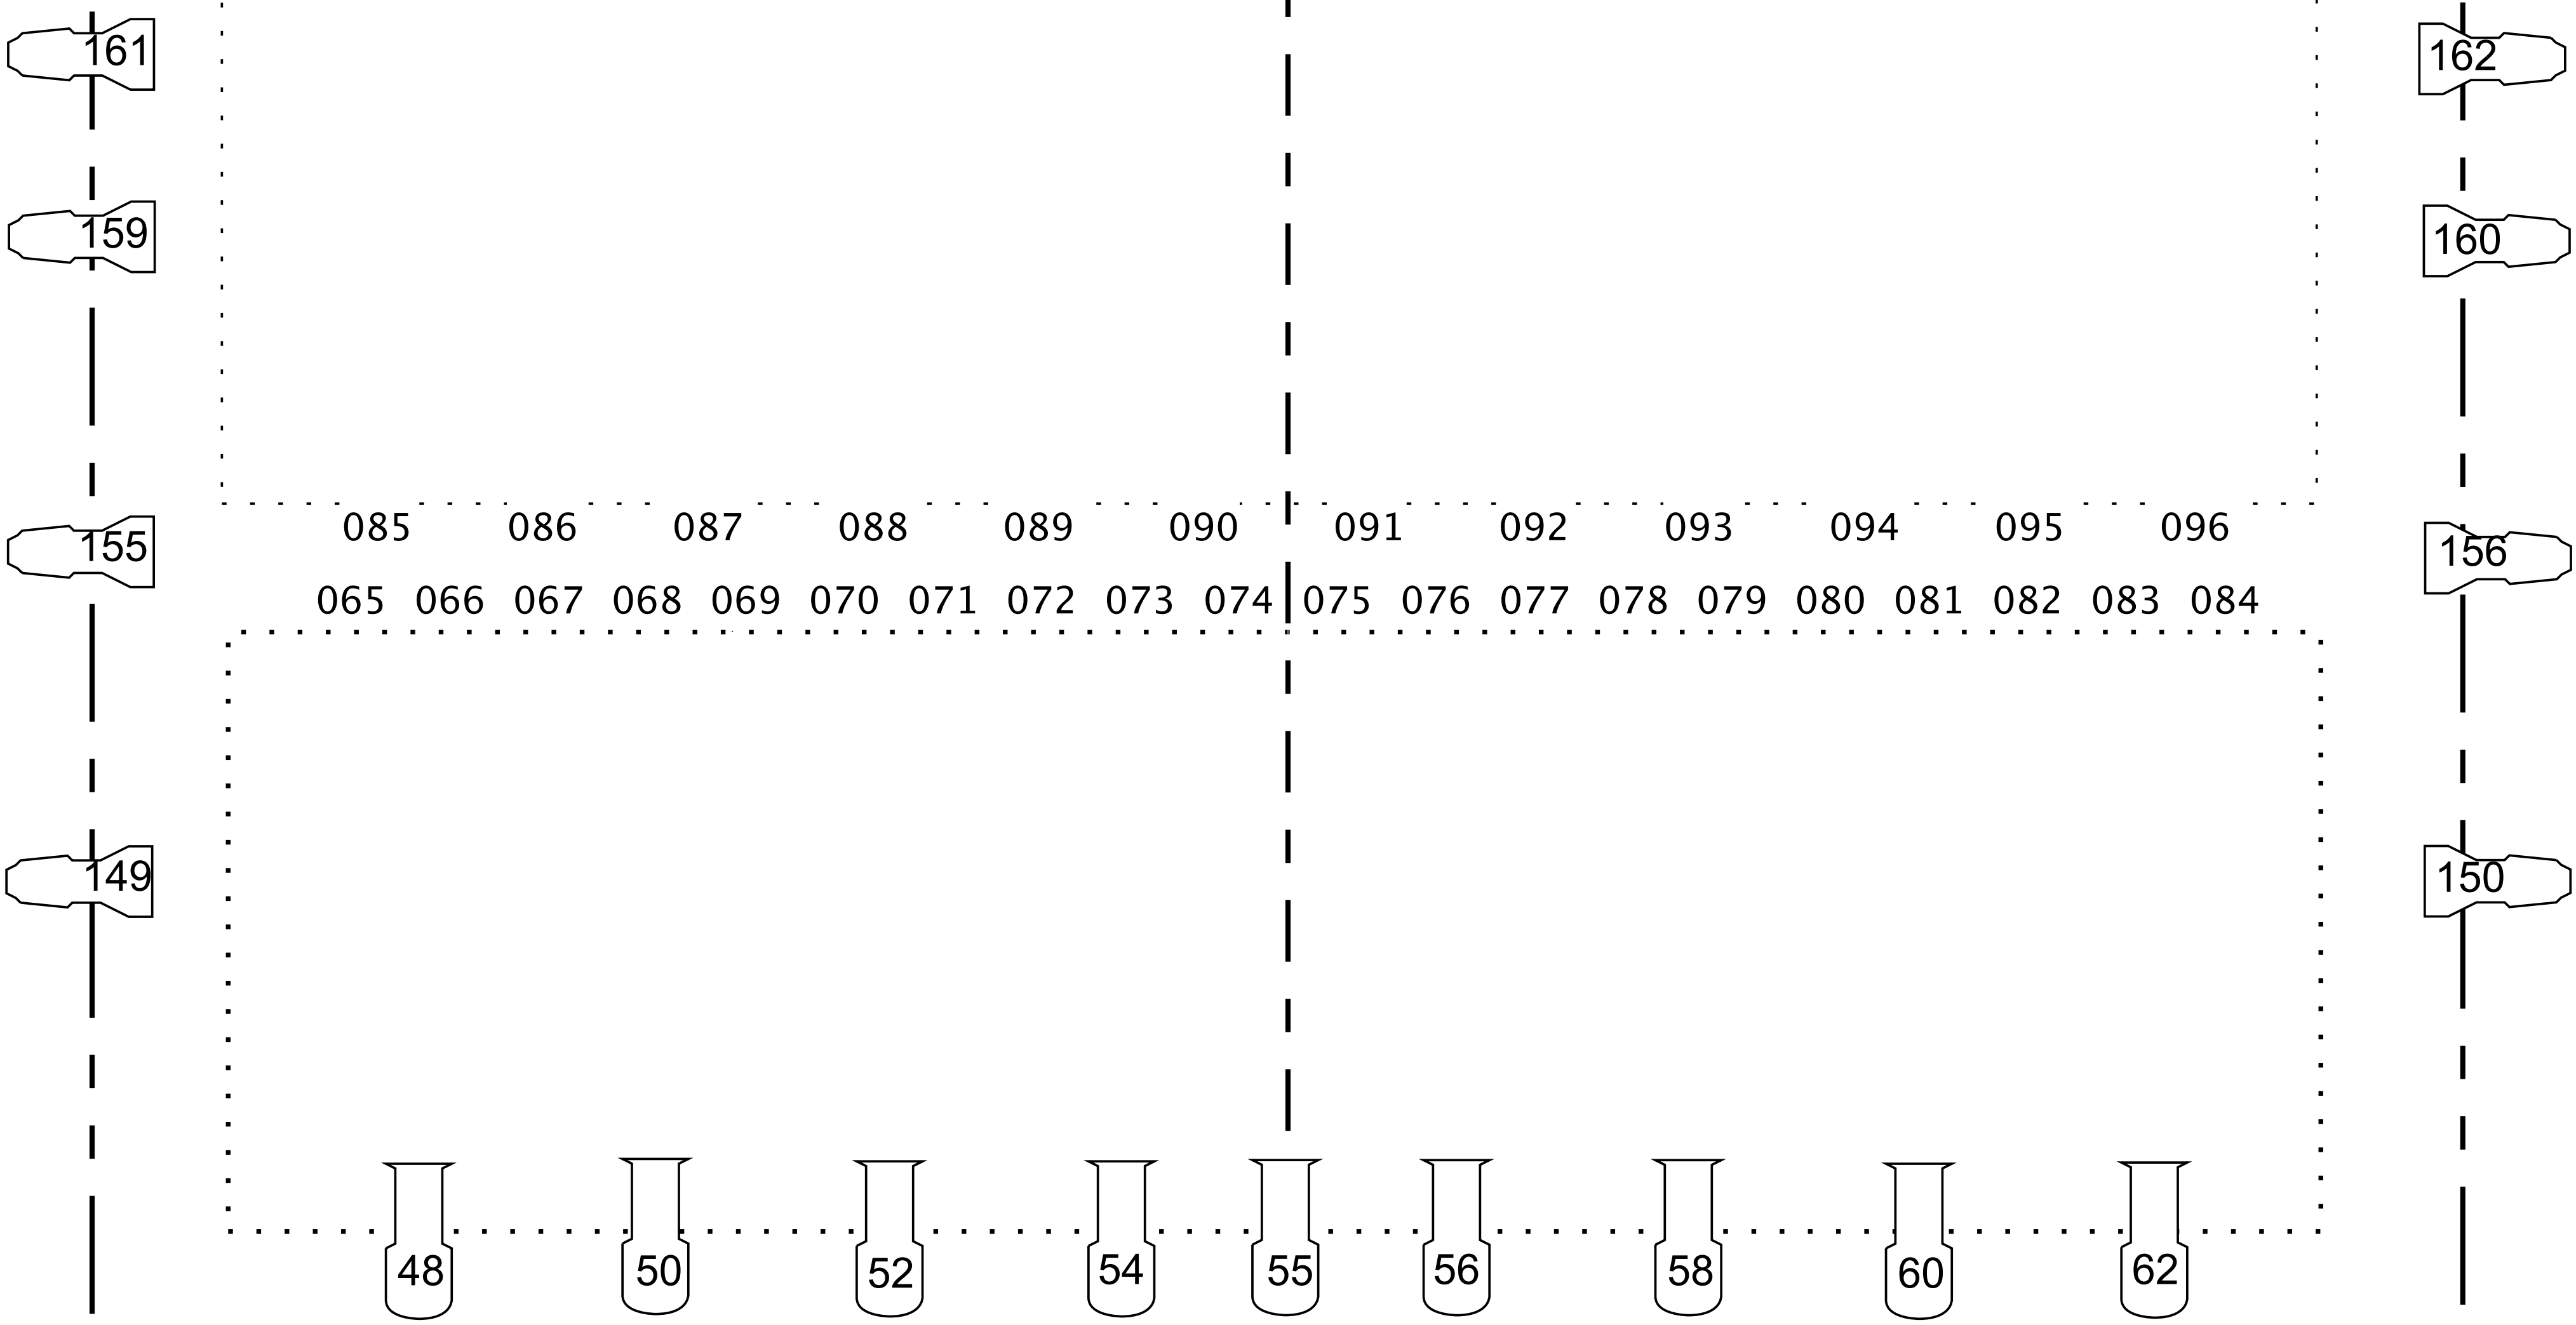


045

Portaal

064

041 042


043 044

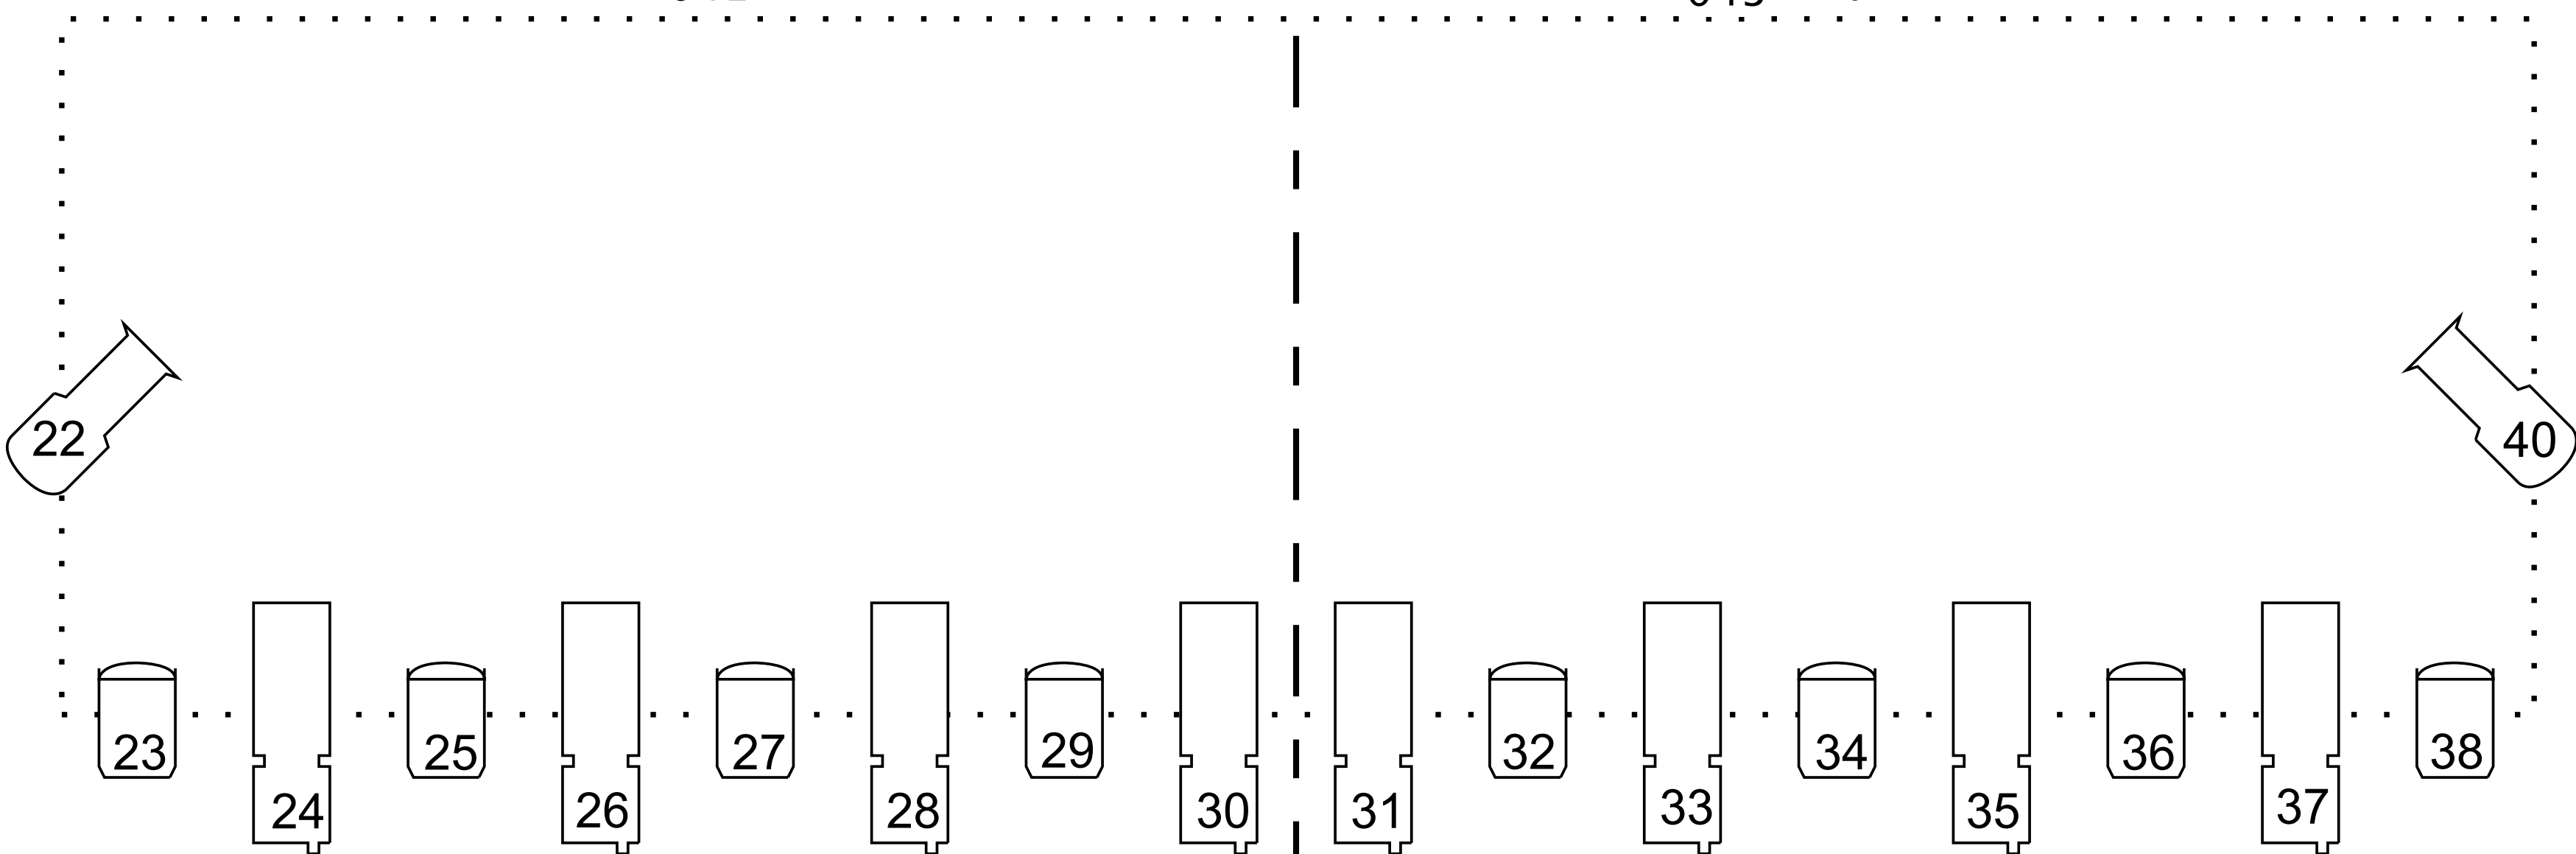

021

Brug 1

040

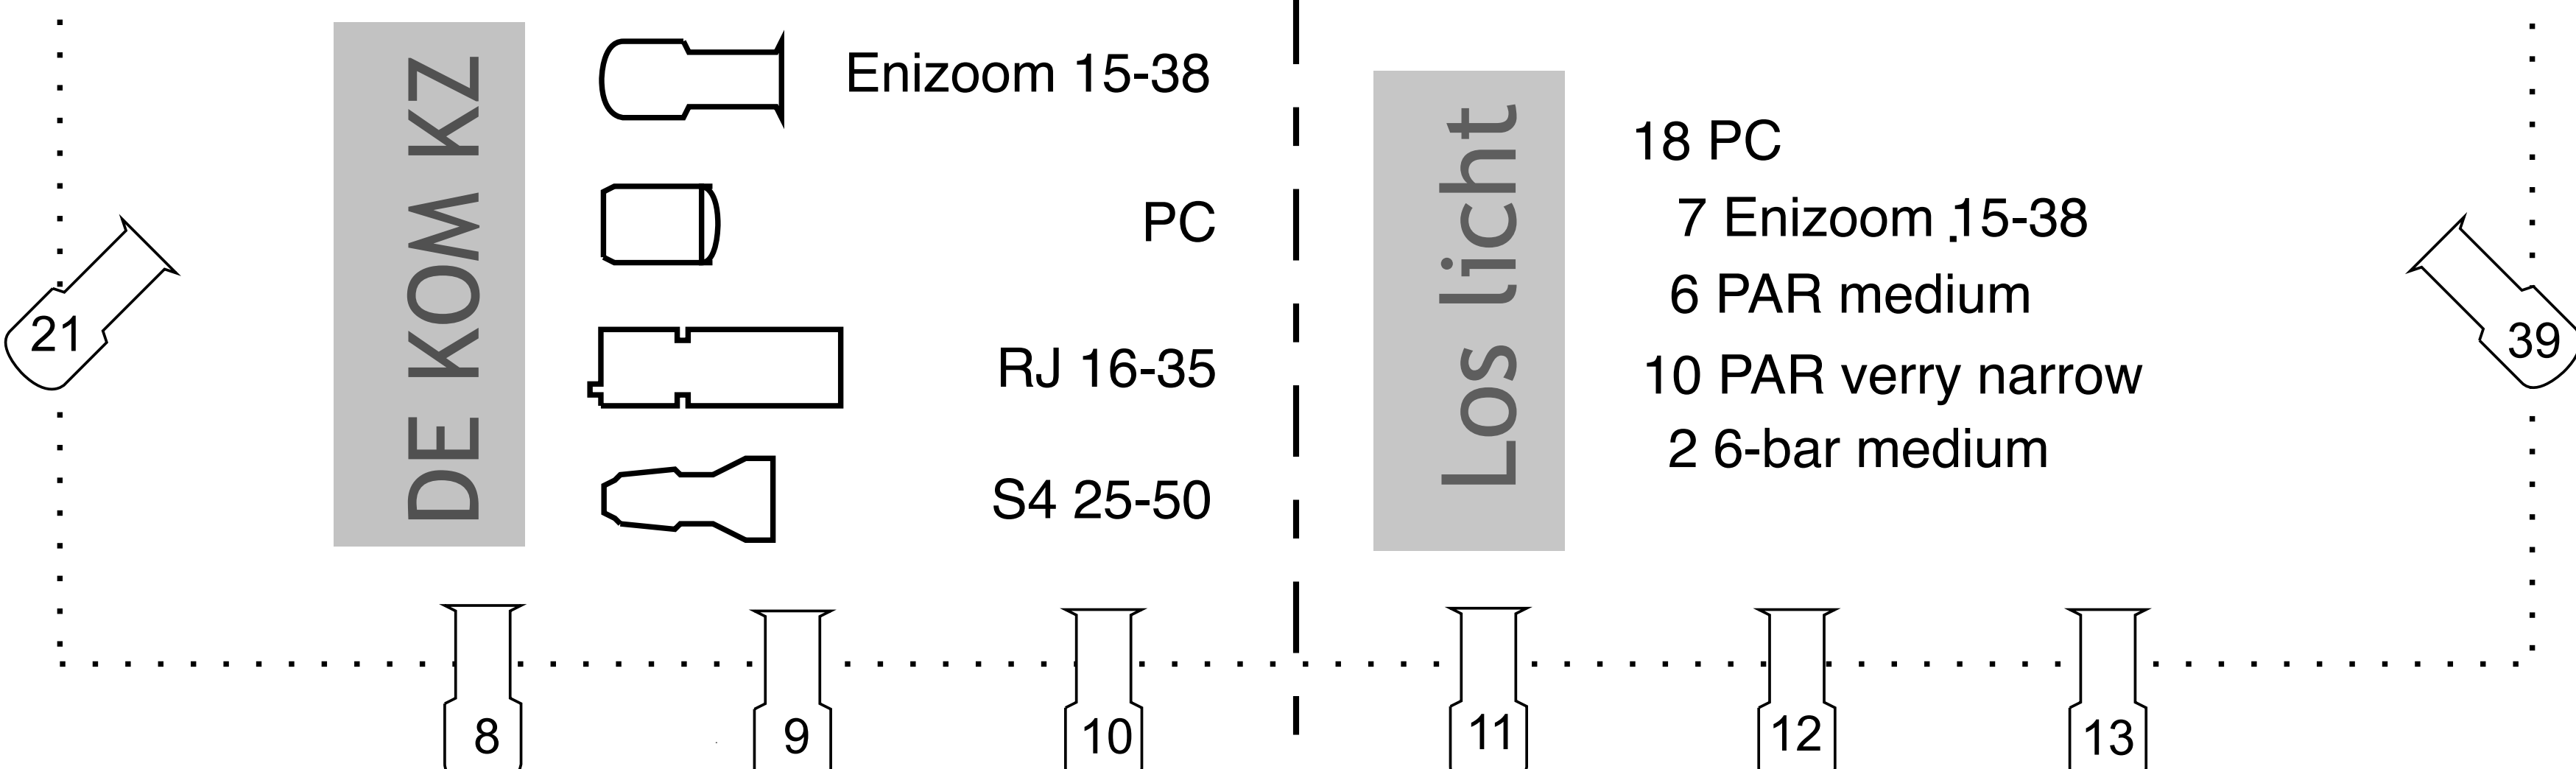

001

Brug 2

020