



horizon A-251 B-252 C-253 D-254

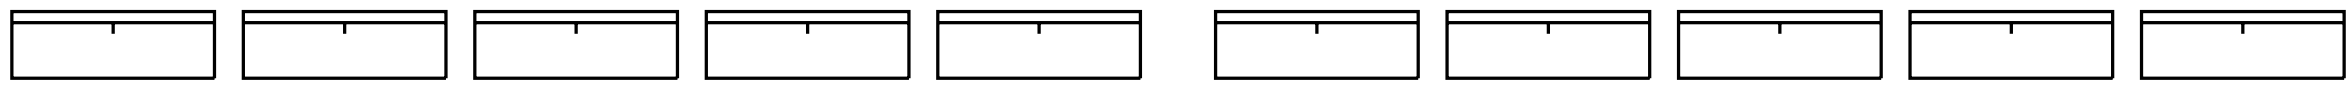

zijbrug L




zijbrug R

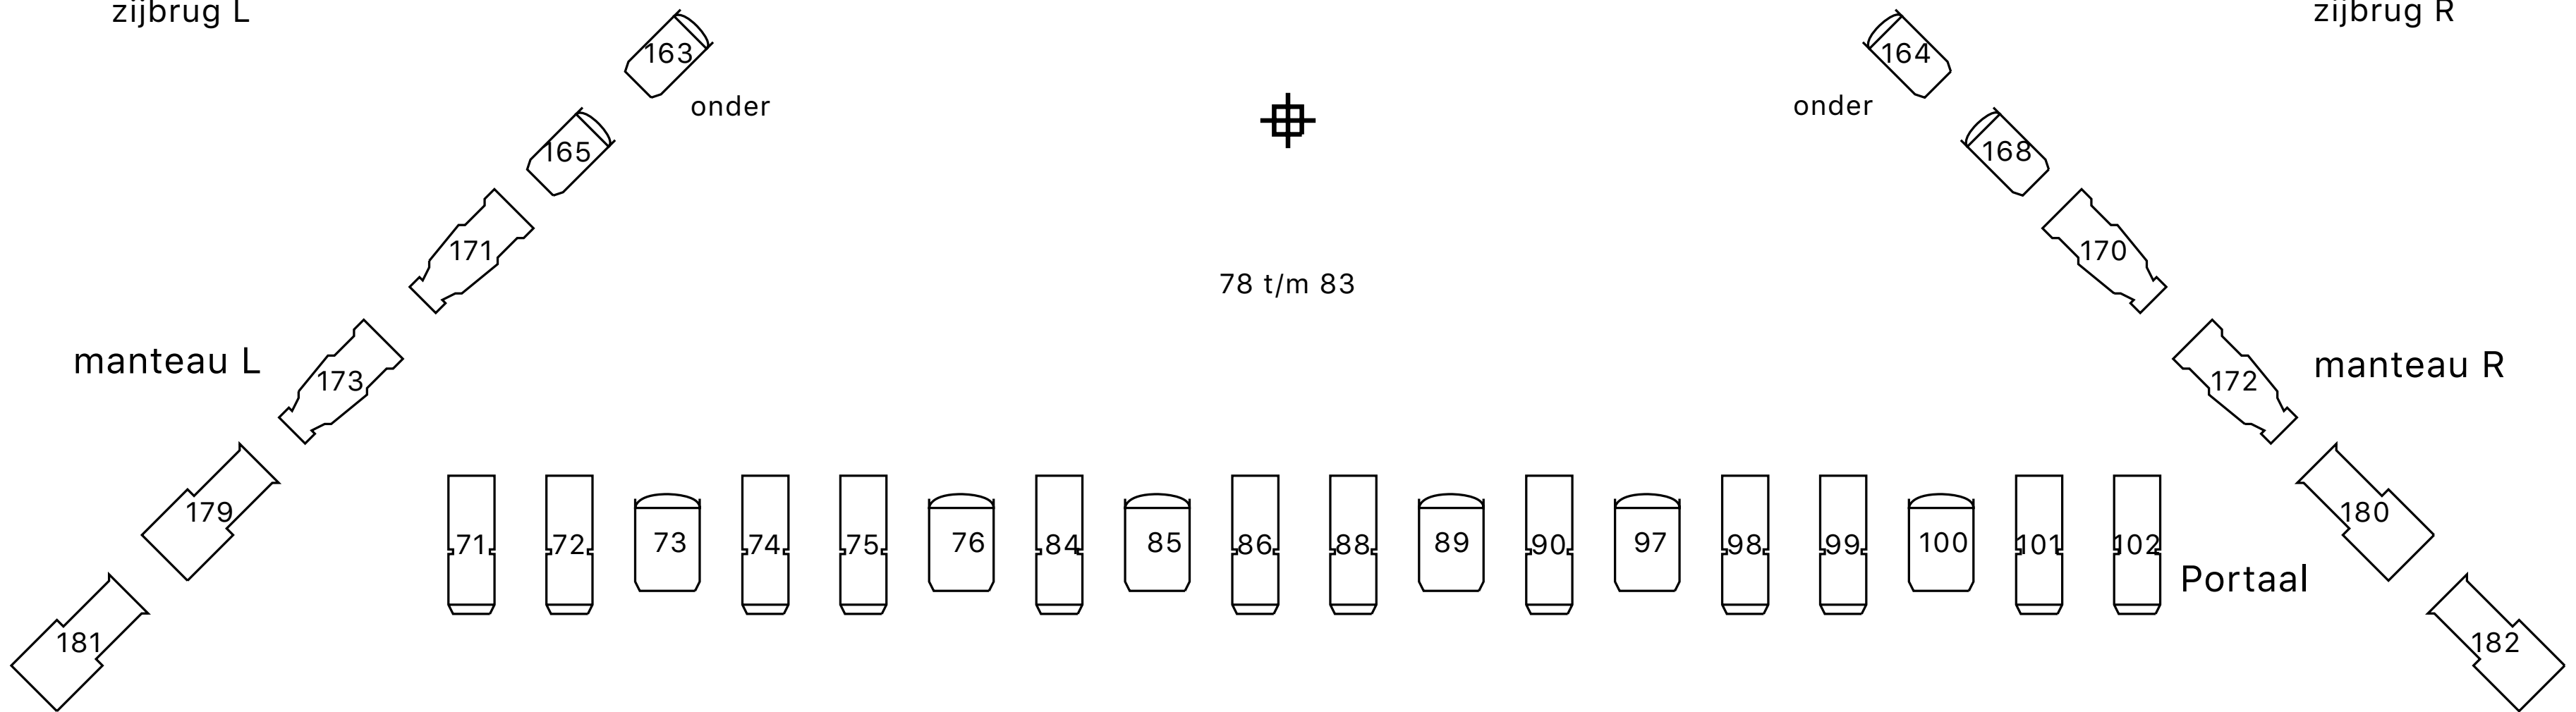

Doeklicht



DE KOM GZ

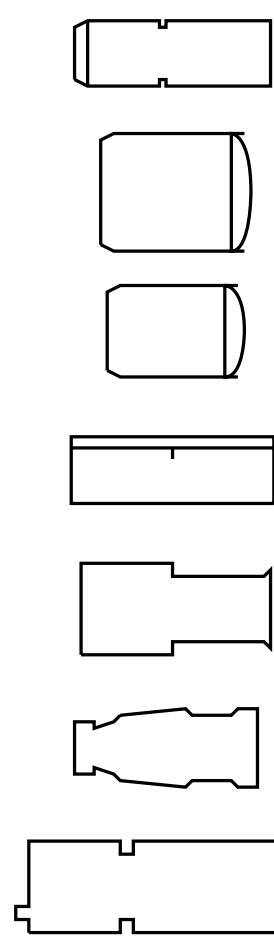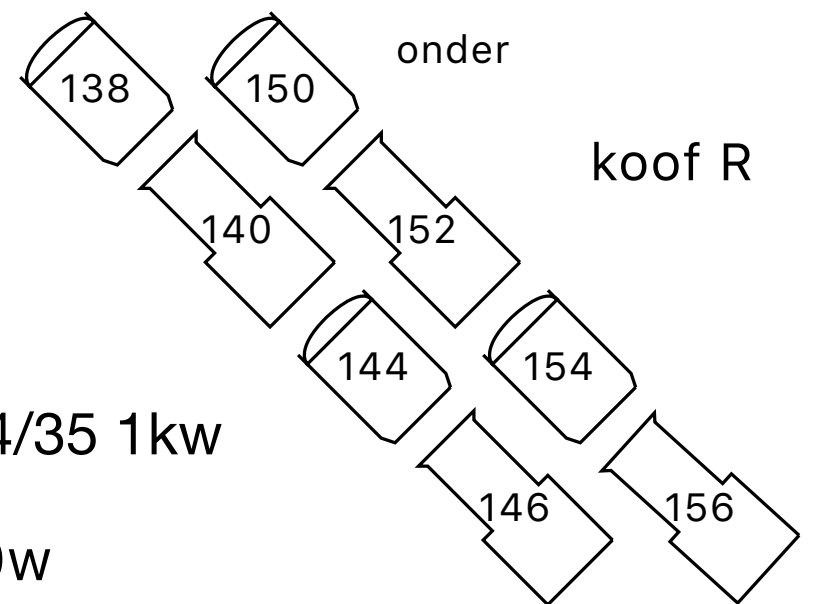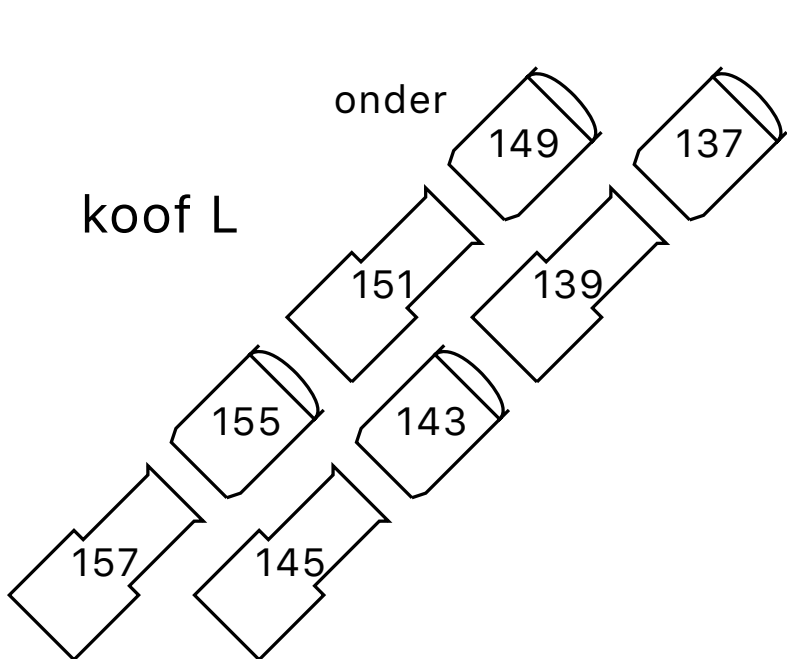


- Selecon Pacific 14/35 1kw
- Selecon 2kw pc
- Selecon 1kw pc
- 1kw 4hor
- ENIzoom 15/18 1kw
- ETC S4 25/50 750w
- ADB DS 205 13/36 2kw

Los licht

- 12 Selecon 2kw pc
- 4 Selecon 1kw pc
- 4 Selecon pacific 14/35 1kw
- 10 ETC S4 15/30 750w
- 8 PAR verry narrow
- 4 6-bar medium

zaallicht 319 t/m 323

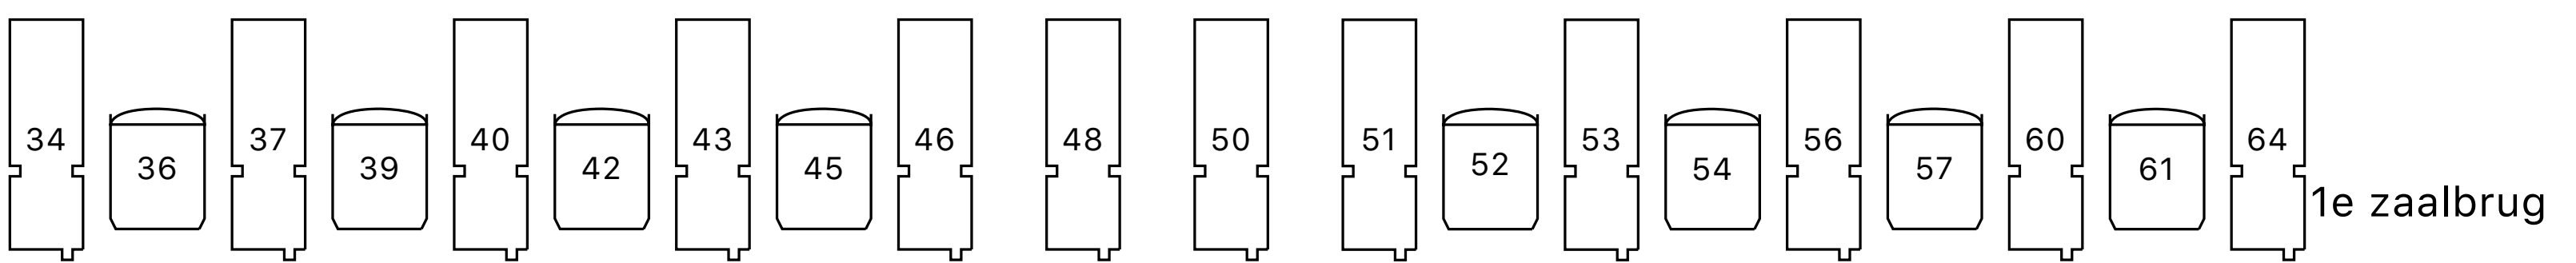

werklicht regie

